


TRANSVERSE SECTION VIEW

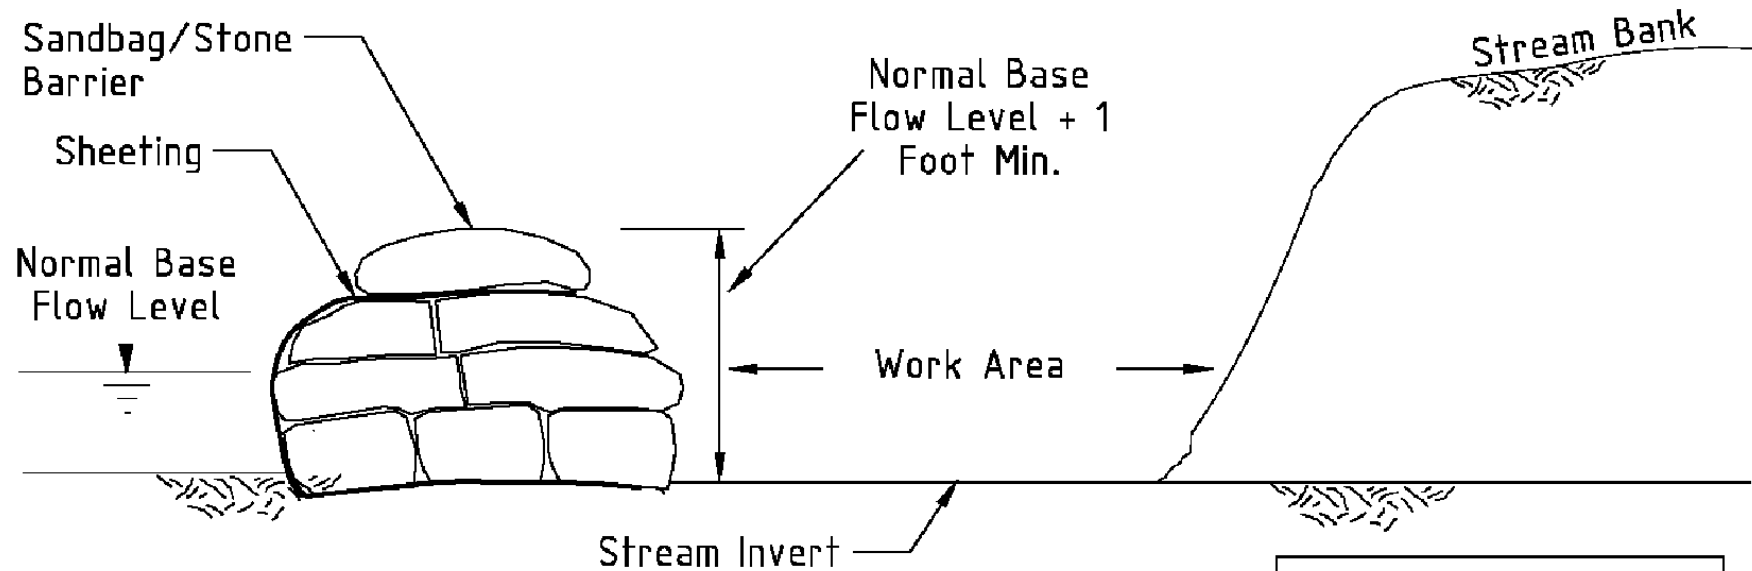

Adapted From
Maryland's Waterway
Construction Guidelines

ALTAMONT ENVIRONMENTAL, INC.

ENGINEERING & HYDROGEOLOGY

50 COLLEGE STREET, ASHEVILLE, NC 28801

TEL.828.281.3350 FAC.828.281.3351

www.altamontenvironmental.com

DRAWN BY: PAUL DOW
PROJECT MANAGER: STU RYMAN
CLIENT: MACON COUNTY SWCD
DATE: 7/1/08

NOT TO SCALE

SANDBAG DIVERSION CONSTRUCTION DETAIL #3

CARTOOGECCHAYE CREEK CAMPGROUND
CARTOOGECCHAYE CREEK
MACON COUNTY, NORTH CAROLINA

FILE PATH: P:\MACON COUNTY\CARTOOGECCHAYE CREEK\TECHNICAL\FIGURES\CONSTRUCTION PLANS\CONSTRUCTION PLAN.DWG

FIGURE

8